



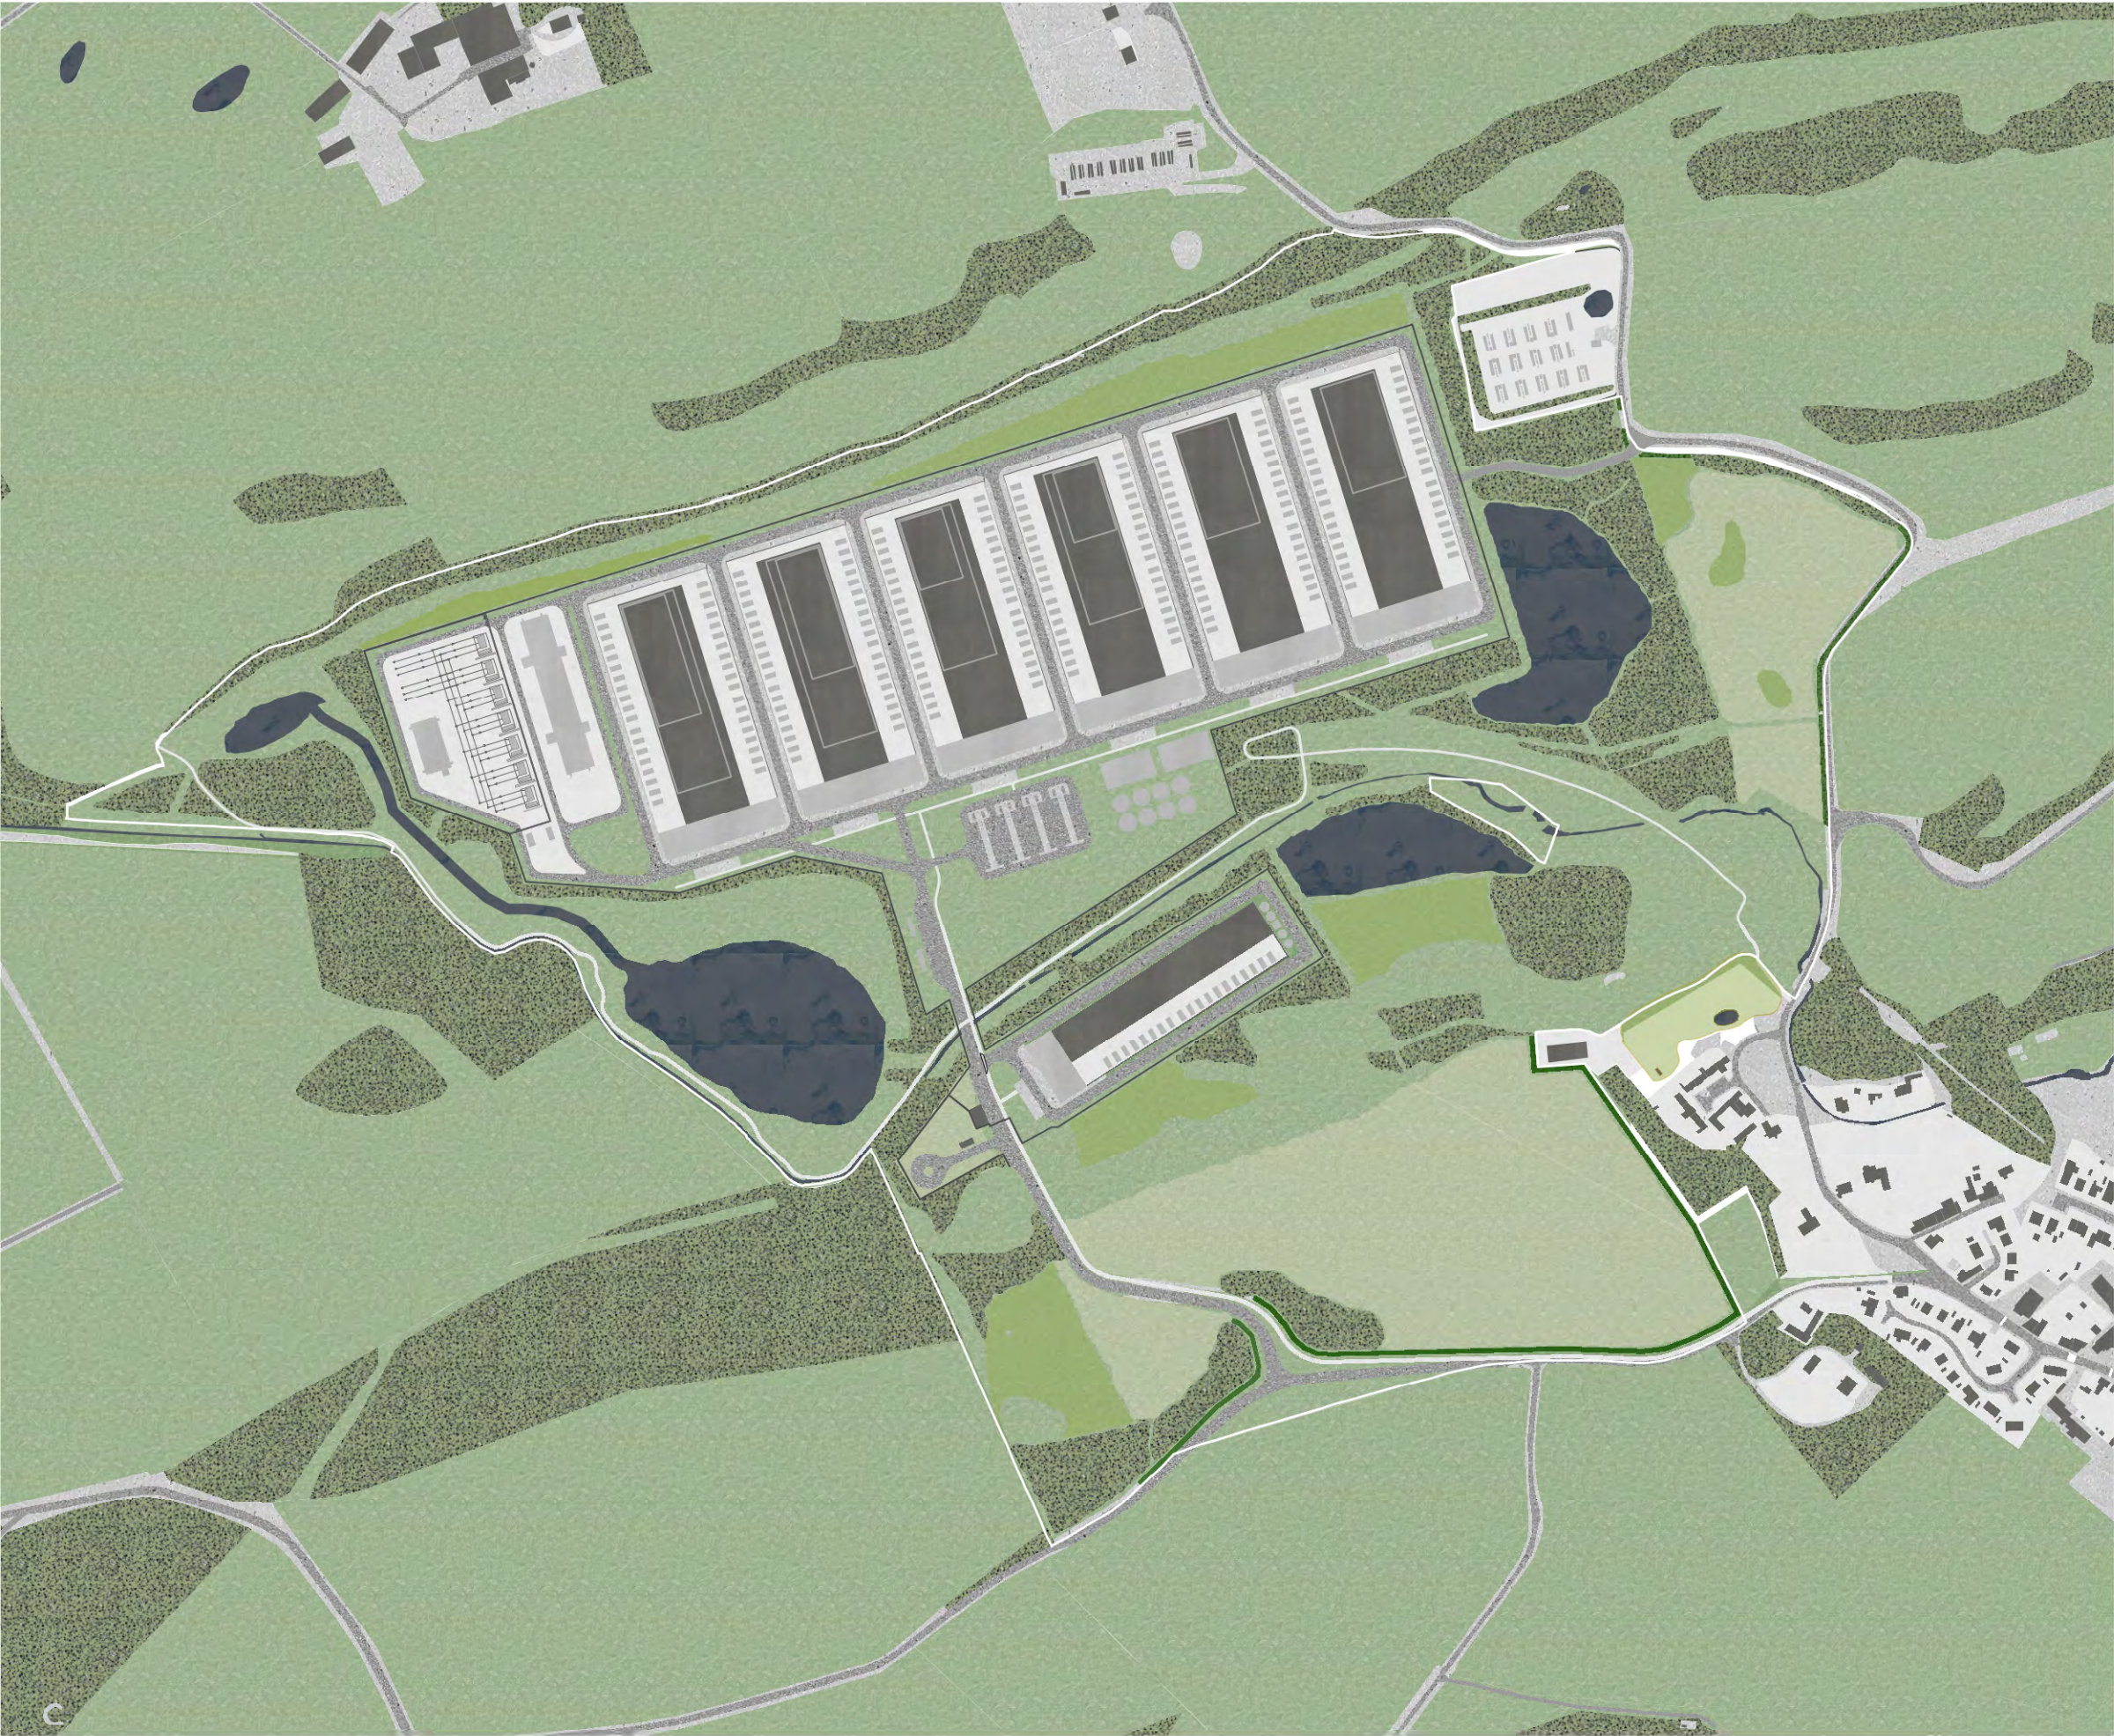

Site Plan
Scale: 1:5000

 

Notes

© Graeme Nicholls Architects

This drawing is for information purposes only. Use figured dimensions only. Do not scale from this drawing. All dimensions in mm unless noted otherwise. All dimensions to be checked onsite- errors to be reported immediately to the Architect. To be read in conjunction with all relevant Architect's, Structural and Services Engineer's drawings and specifications. Copyright of Graeme Nicholls Architects Ltd. All rights reserved. No implied license exists. This drawing may not be reproduced, edited or copied without written consent of Graeme Nicholls Architects Ltd.

© Crown copyright and database right 2026 Ordnance Survey AC0000808122
All rights reserved. This drawing contains Ordnance Survey data reproduced under licence.

C	Drawing Update	28/04/2026
B	Drawing Update	22/04/2026
A	Design update and planning issue.	15/04/2026
Revision	Summary	Date

Graeme Nicholls Architects

+44(0)141 611 9606
-
Studio 2/5
The Mercantile Building
53 Bothwell Street
Glasgow G2 6T
-
www.graemenicholls.com

Project	Cato Data Centre	Project Code
Client	ILI Cato Ltd	DCC
Scale	1:5000	Page Size A3
Drawing name	Drawing No.	
SITE PLAN	AL(00)002	
Drawn	RB	Revision
Checked	GN	C
Status	PLANNING	